


DRAFT ONLY  
FOR SALE ONLY  
STATIONED  
DRAFT ONLY

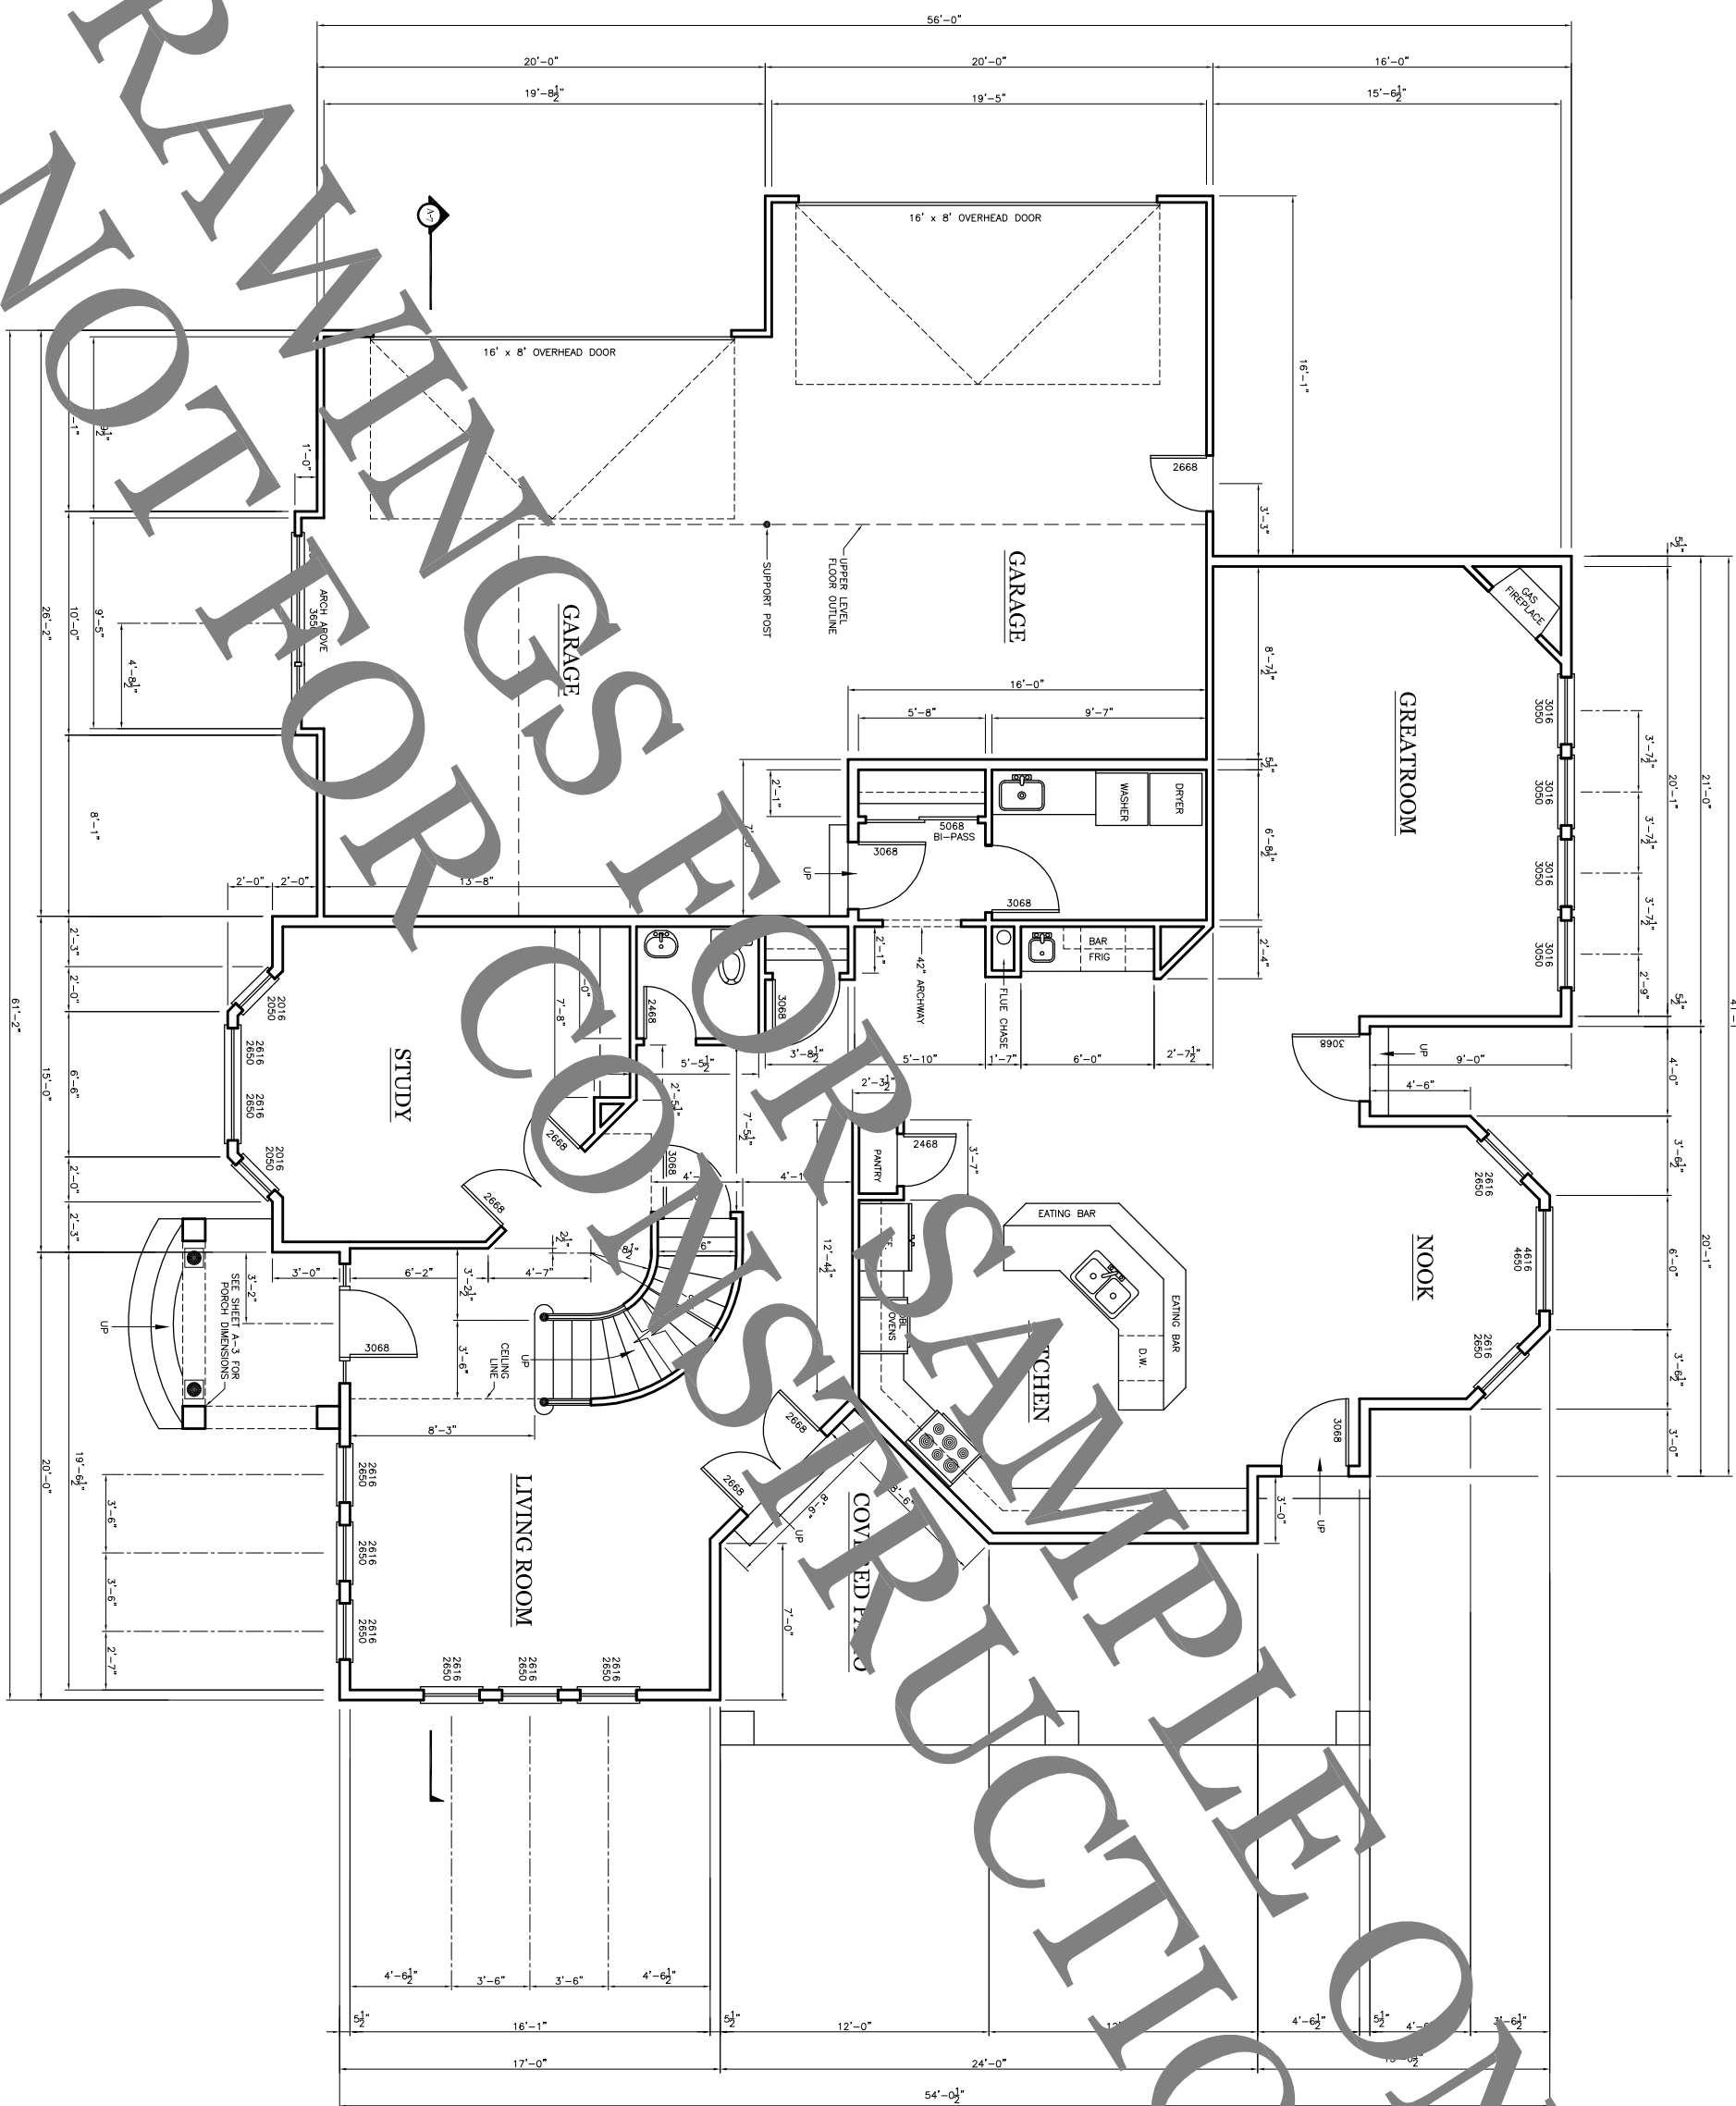

**MAIN LEVEL FLOOR PLAN**  
1,927 SQ. FT.

DRAWN BY	REVISION	DATE

**MODEL #3536**

**HOUSE PLAN  
BROKER.COM**

Specializing In Computer Designed House Plans  
www.houseplanbroker.com