


FRONT ELEVATION

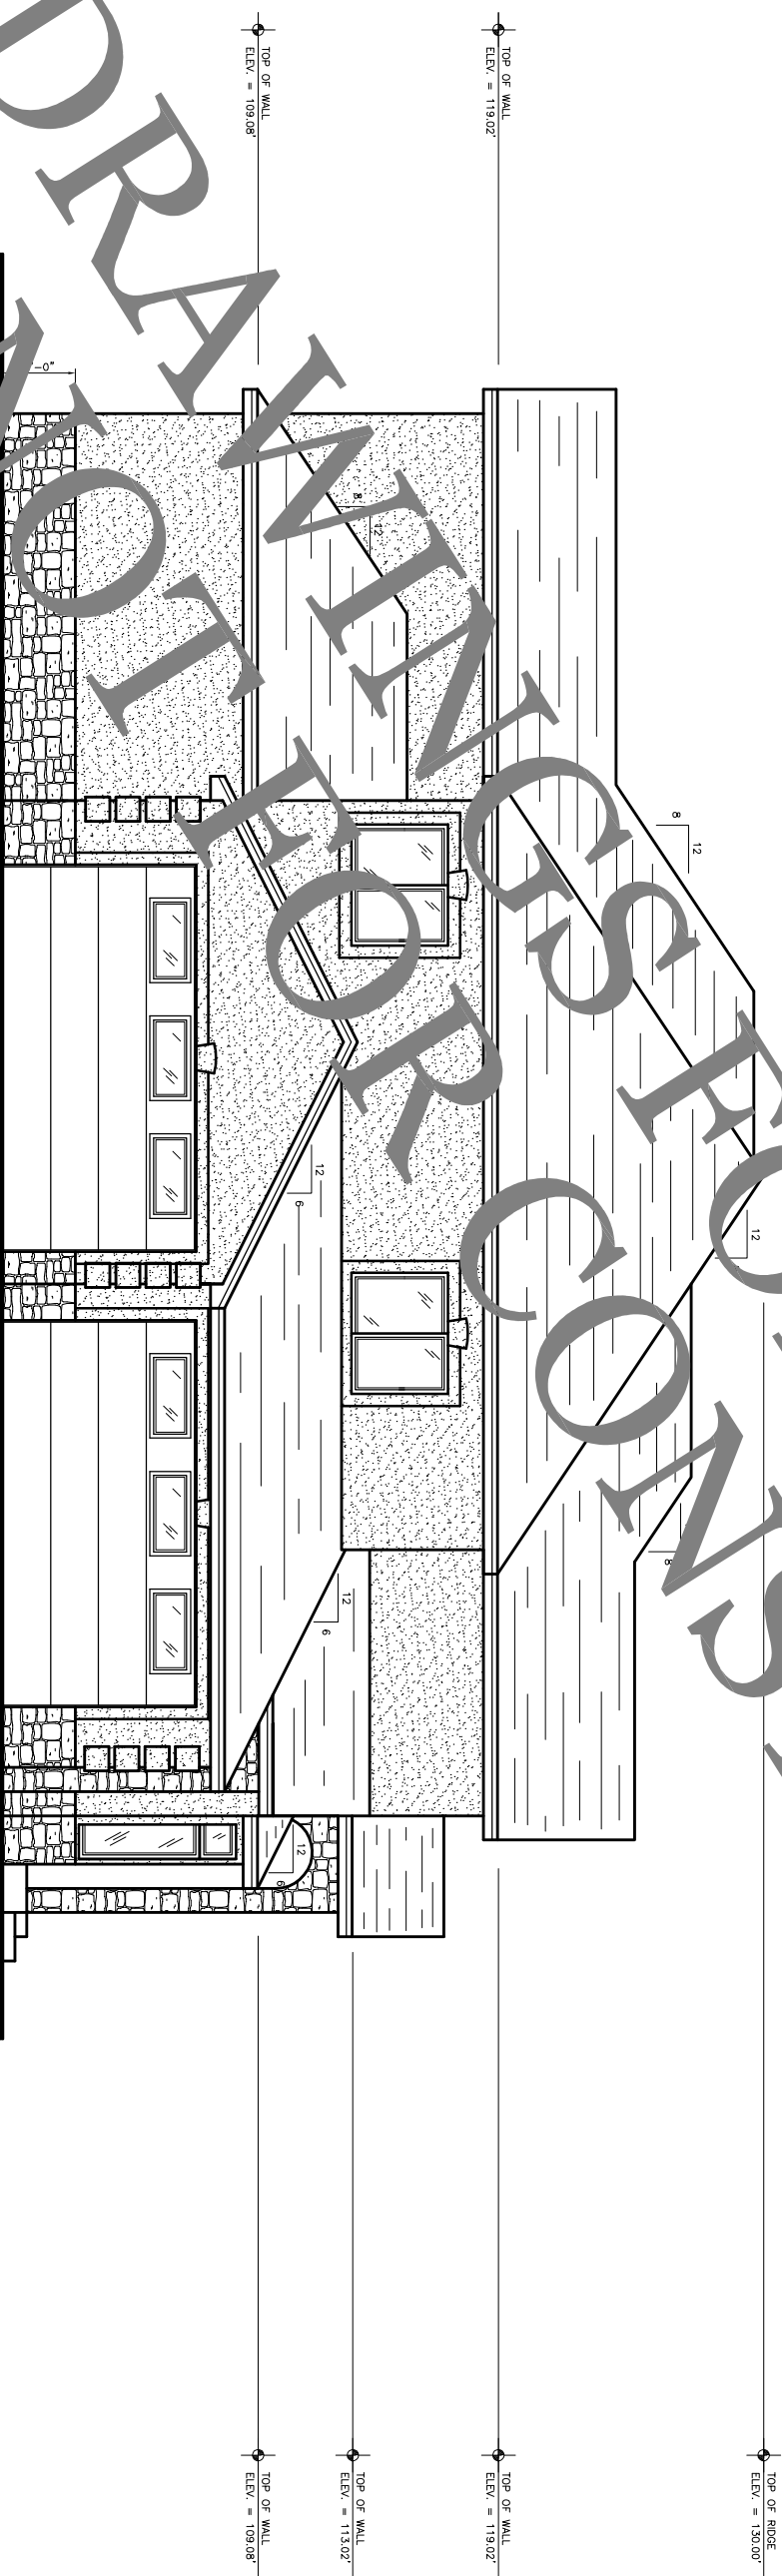

LEFT SIDE ELEVATION

DRAFT ONLY FOR STRENGTH AND STABILITY

REVISION	DATE

MODEL #3536



HOUSE PLAN  
BROKER.COM

Specializing In Computer Designed House Plans  
www.houseplanbroker.com

DRAWN BY: \_\_\_\_\_  
 PLANNING DATE: \_\_\_\_\_  
 SCALE: 1/4" = 1'-0"  
 SHEET NO. A-4