


DRAFT ONLY FOR ROOF SHEETS AS SAMPLED ONLY

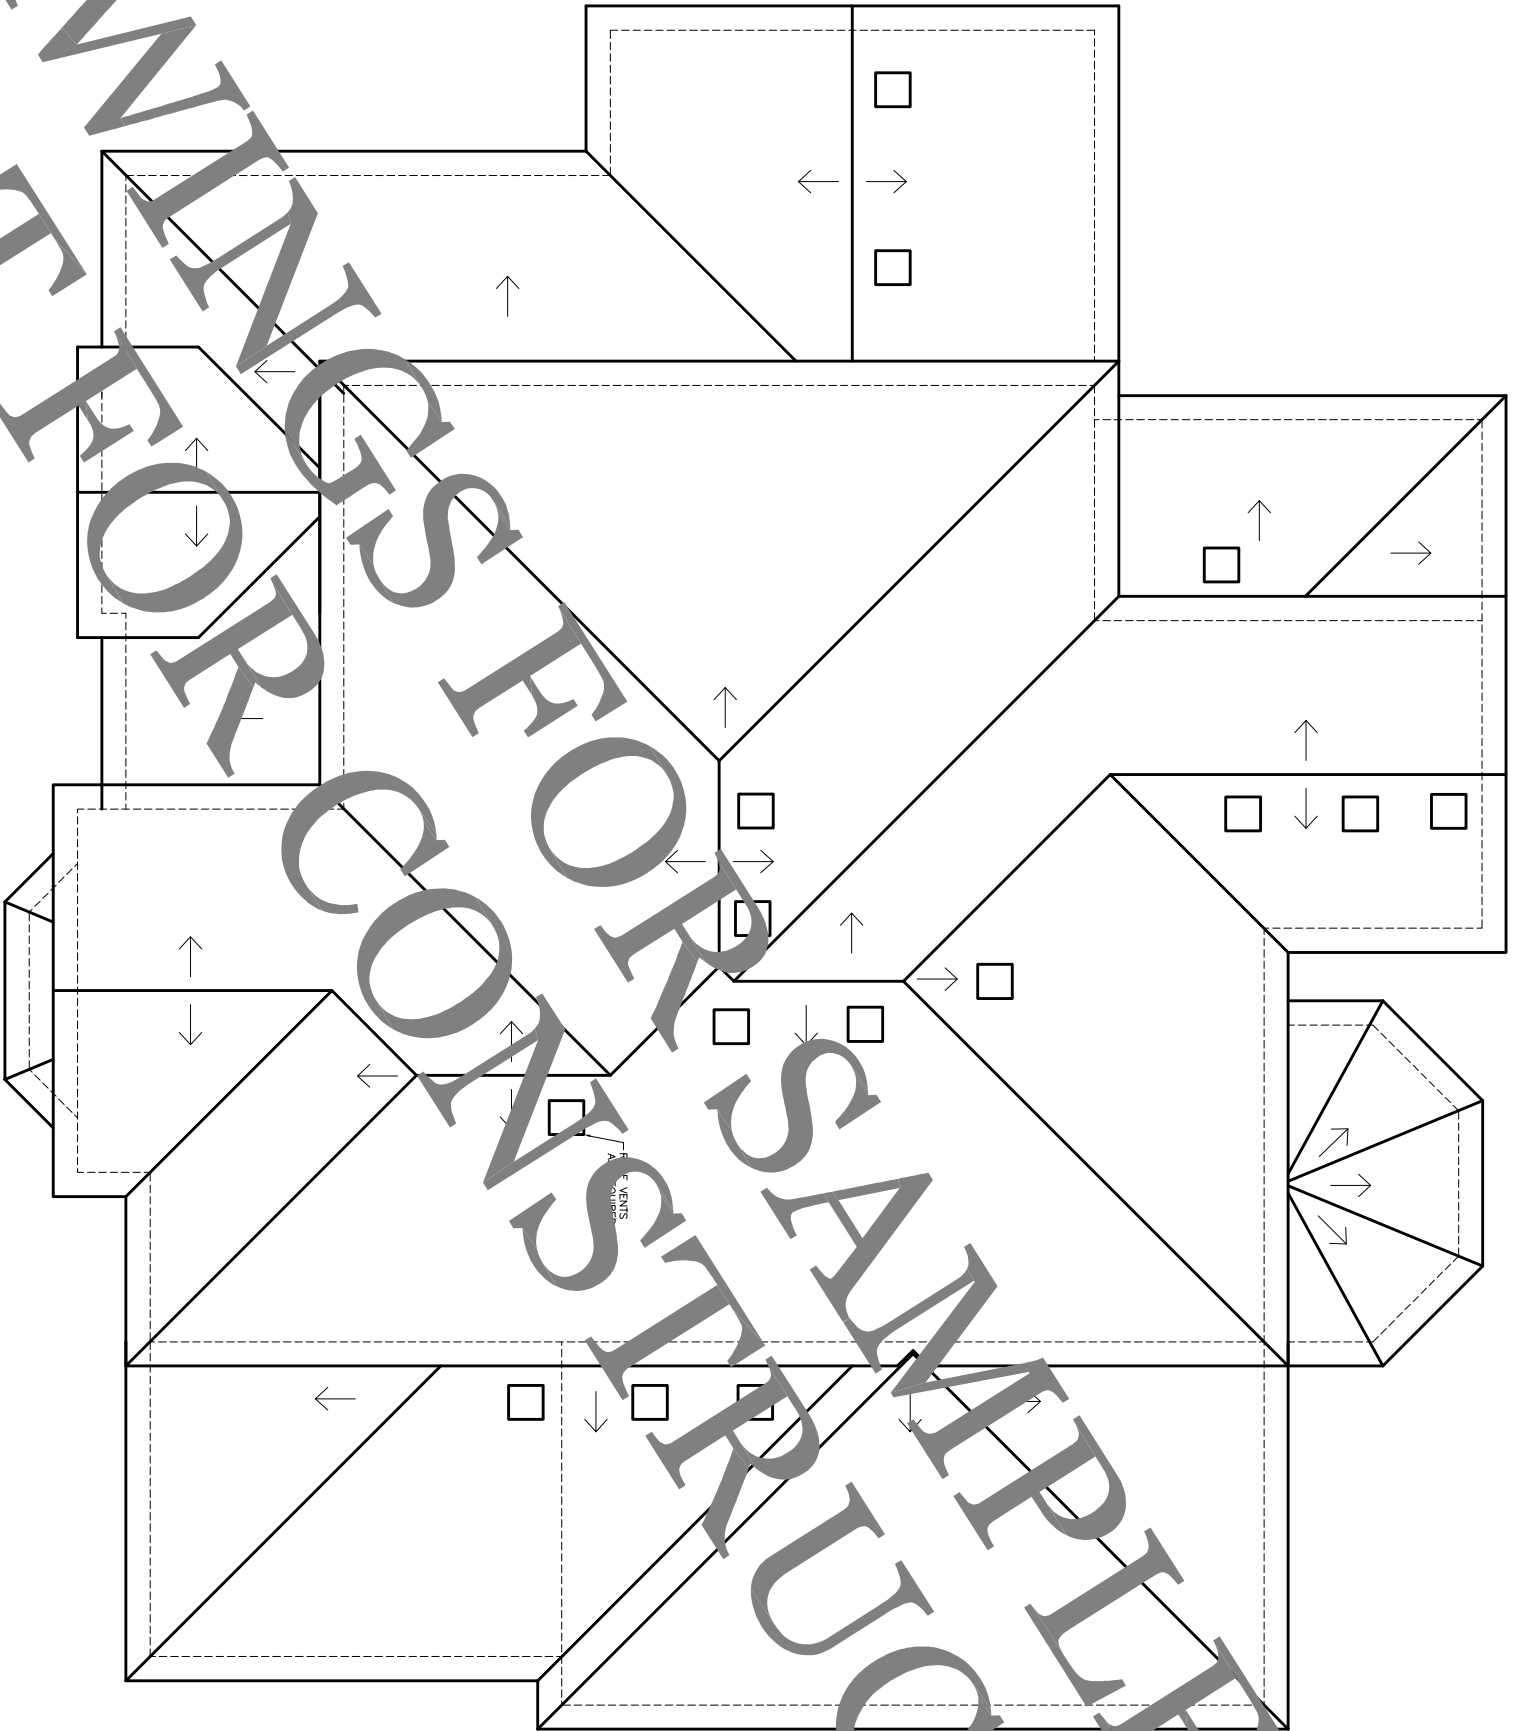

ROOF PLAN

REVISION	DATE

DRAWN BY	
PLANNING DATE	
SCALE	1/4" = 1'-0"
SHEET NO.	A-6

MODEL #3536

 HOUSE PLAN  
BROKER.COM  
Specializing In Computer Designed House Plans  
www.houseplanbroker.com