


DRAWN FOR SALE ONLY

**UPPER LEVEL ELECTRICAL PLAN**

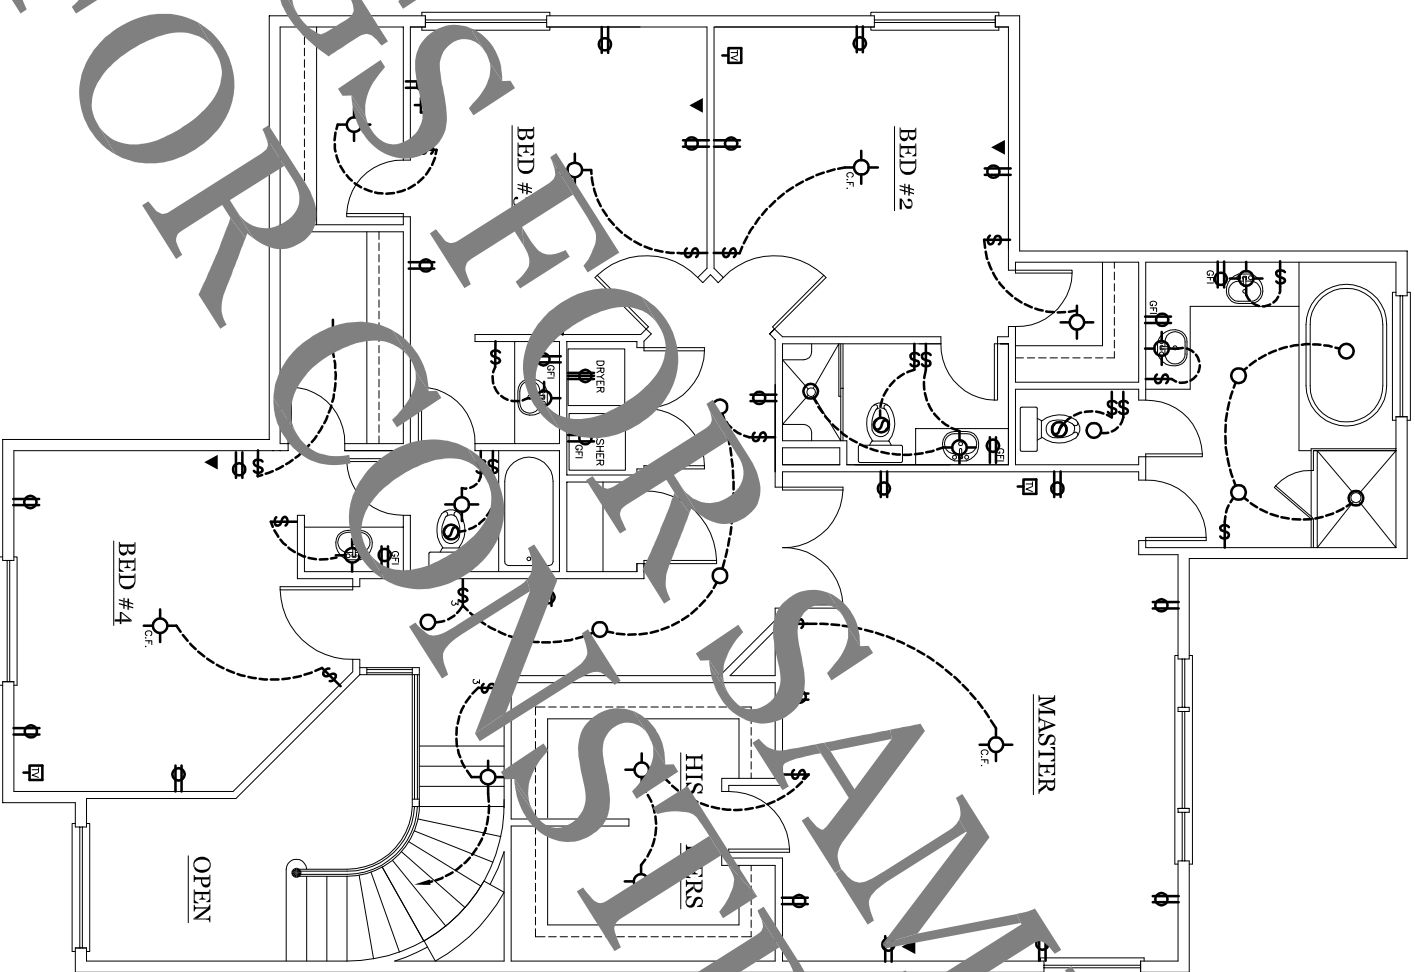

ELECTRICAL LEGEND	
	SURFACE MOUNTED LIGHT
	CEILING FAN
	RECESS. CAN LIGHT
	RECESS. FAN
	3-WAY SWITCH
	SINGLE POLE SWITCH
	GROUND FAULT INTERRUPT
	110V DUPLEX OUTLET
	220V OUTLET
	WATERPROOF OUTLET
	PHONE JACK
	T.V. JACK

MODEL #3536

REVISION	DATE