
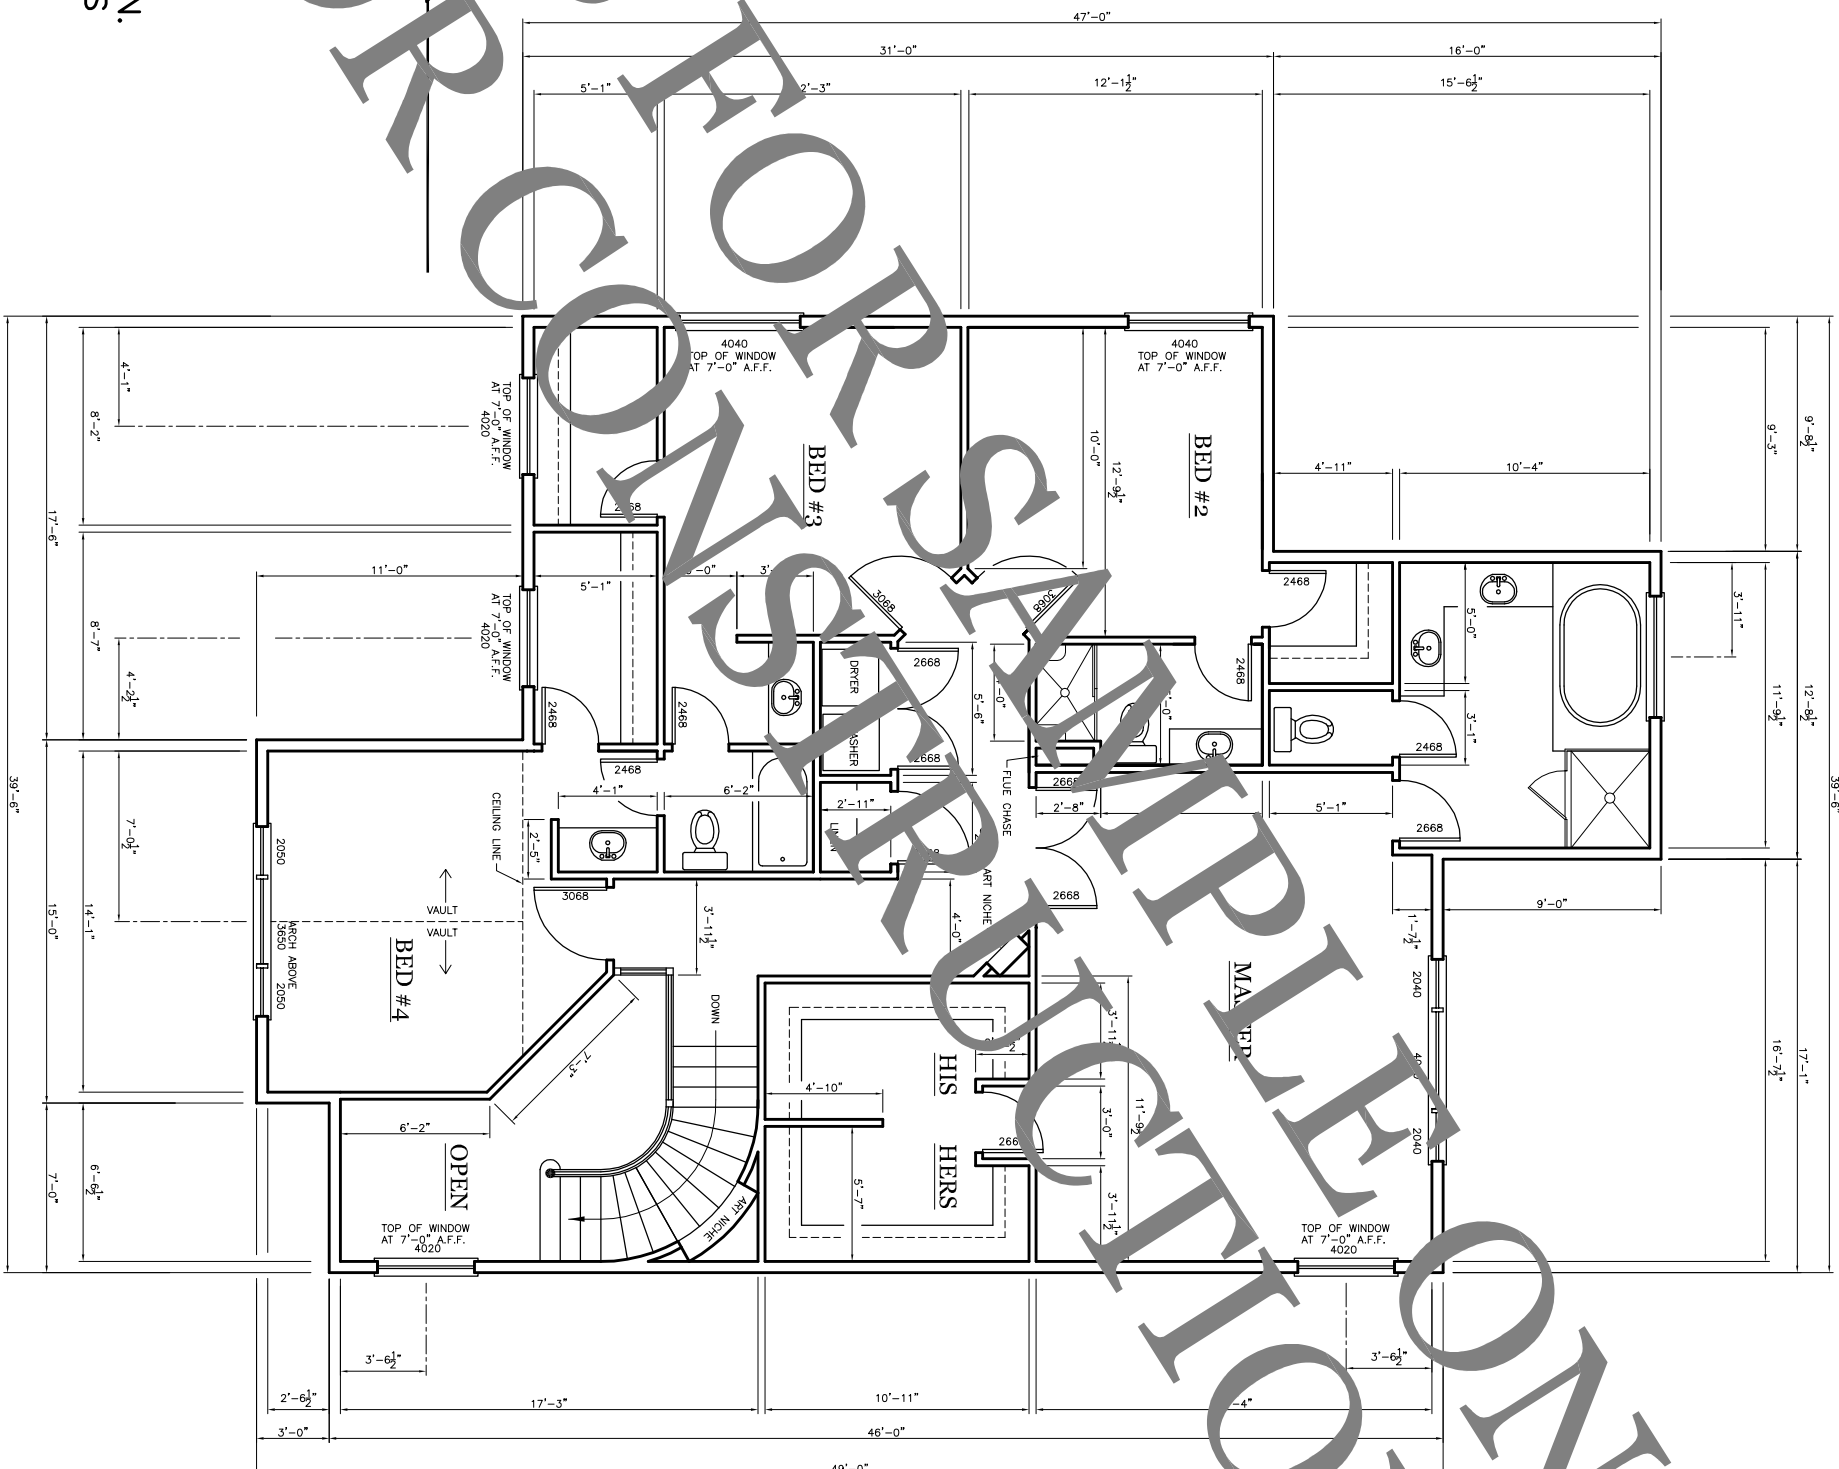


THESE BUILDINGS AND WALL SECTIONS DEPICT TYPICAL CONSTRUCTION. IT IS THE BUYER'S RESPONSIBILITY TO CHECK ALL LOCAL LAWS AND CODES PRIOR TO CONSTRUCTION, AND REVISIONS TO THESE SECTIONS ACCORDINGLY.

WALL SECTION
NOT TO SCALE

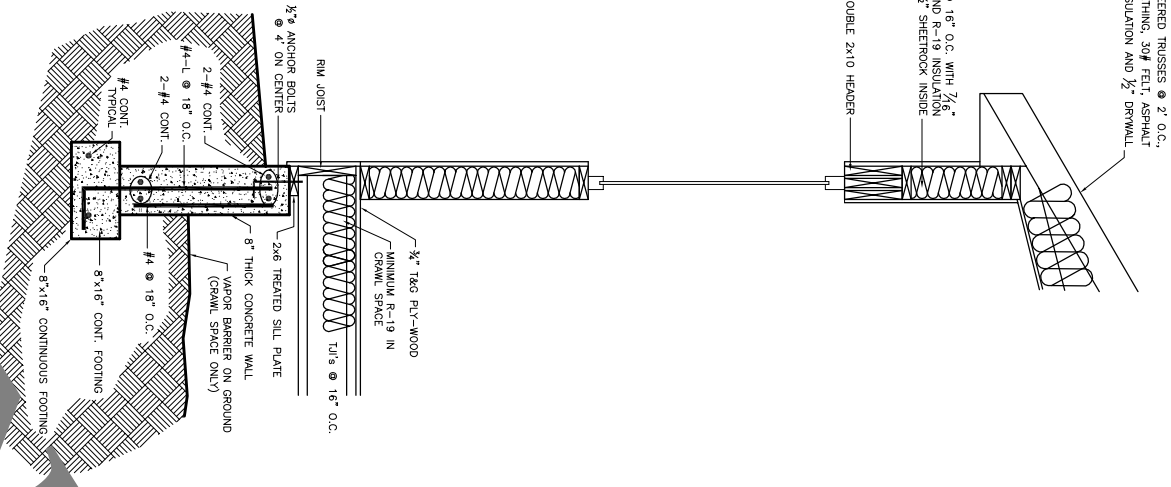

SECOND LEVEL FLOOR PLAN

1,609 SQ. FT.

MODEL #3536

| REVISION | DATE | BY |
|----------|------|----|
| | | |
| | | |
| | | |
| | | |